

SURVEYED BY _____
SUPERVISED BY _____
DESIGNED BY _____



DESIGN FEATURES RELATING TO CONSTRUCTION
OR TO REGULATION AND CONTROL OF TRAFFIC
MAY BE SUBJECT TO CHANGE AS DEEMED
NECESSARY BY THE DEPARTMENT

REVISED	STATE	FEDERAL AID PROJECT	ROUTE	STATE PROJECT	SHEET NO.
NEW 7/17/08	VA.		7		20(5)

IN PROGRESS 10/15/08
NOT FOR CONSTRUCTION

TYPICAL DUCT PLACEMENT

PLACEMENT - TYPICALS

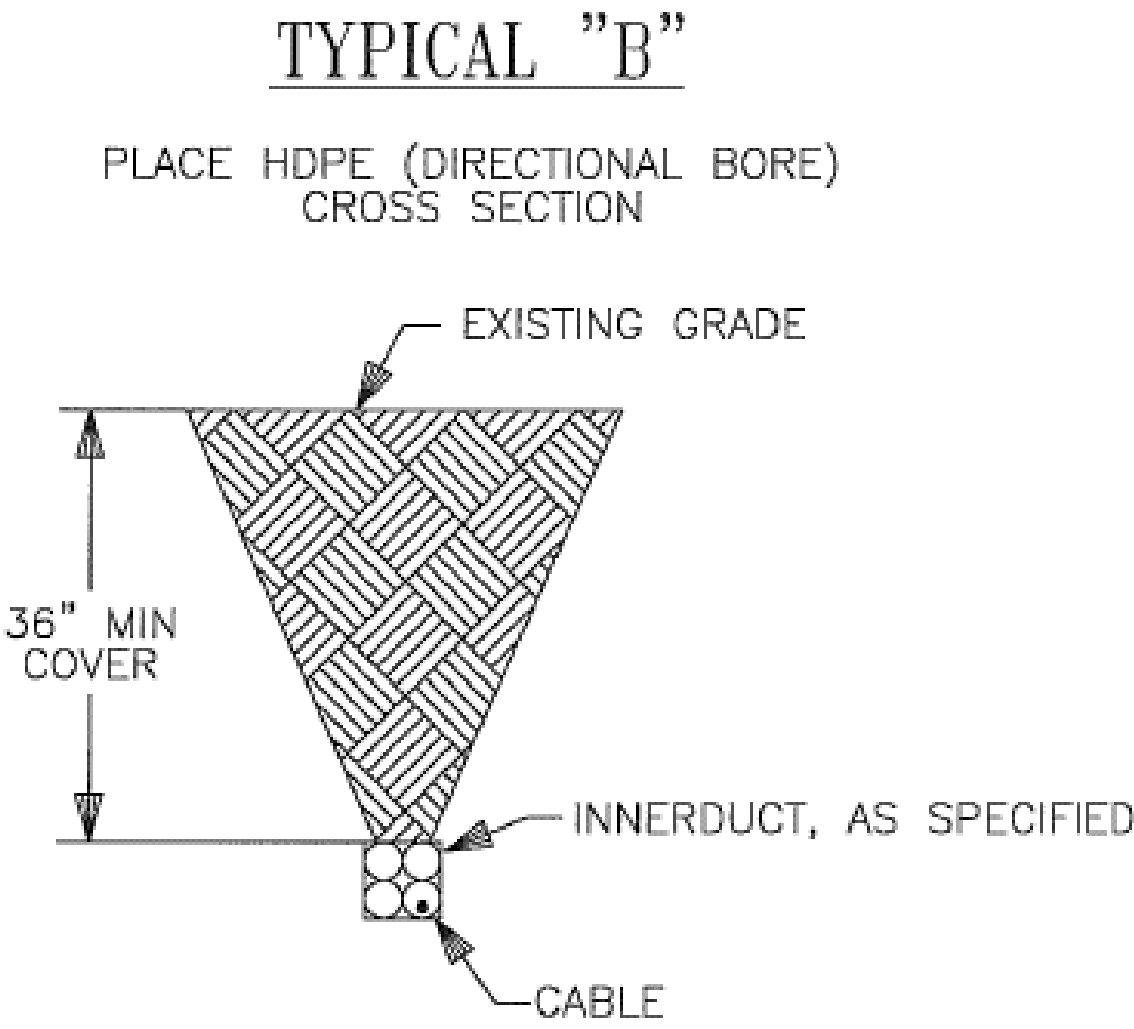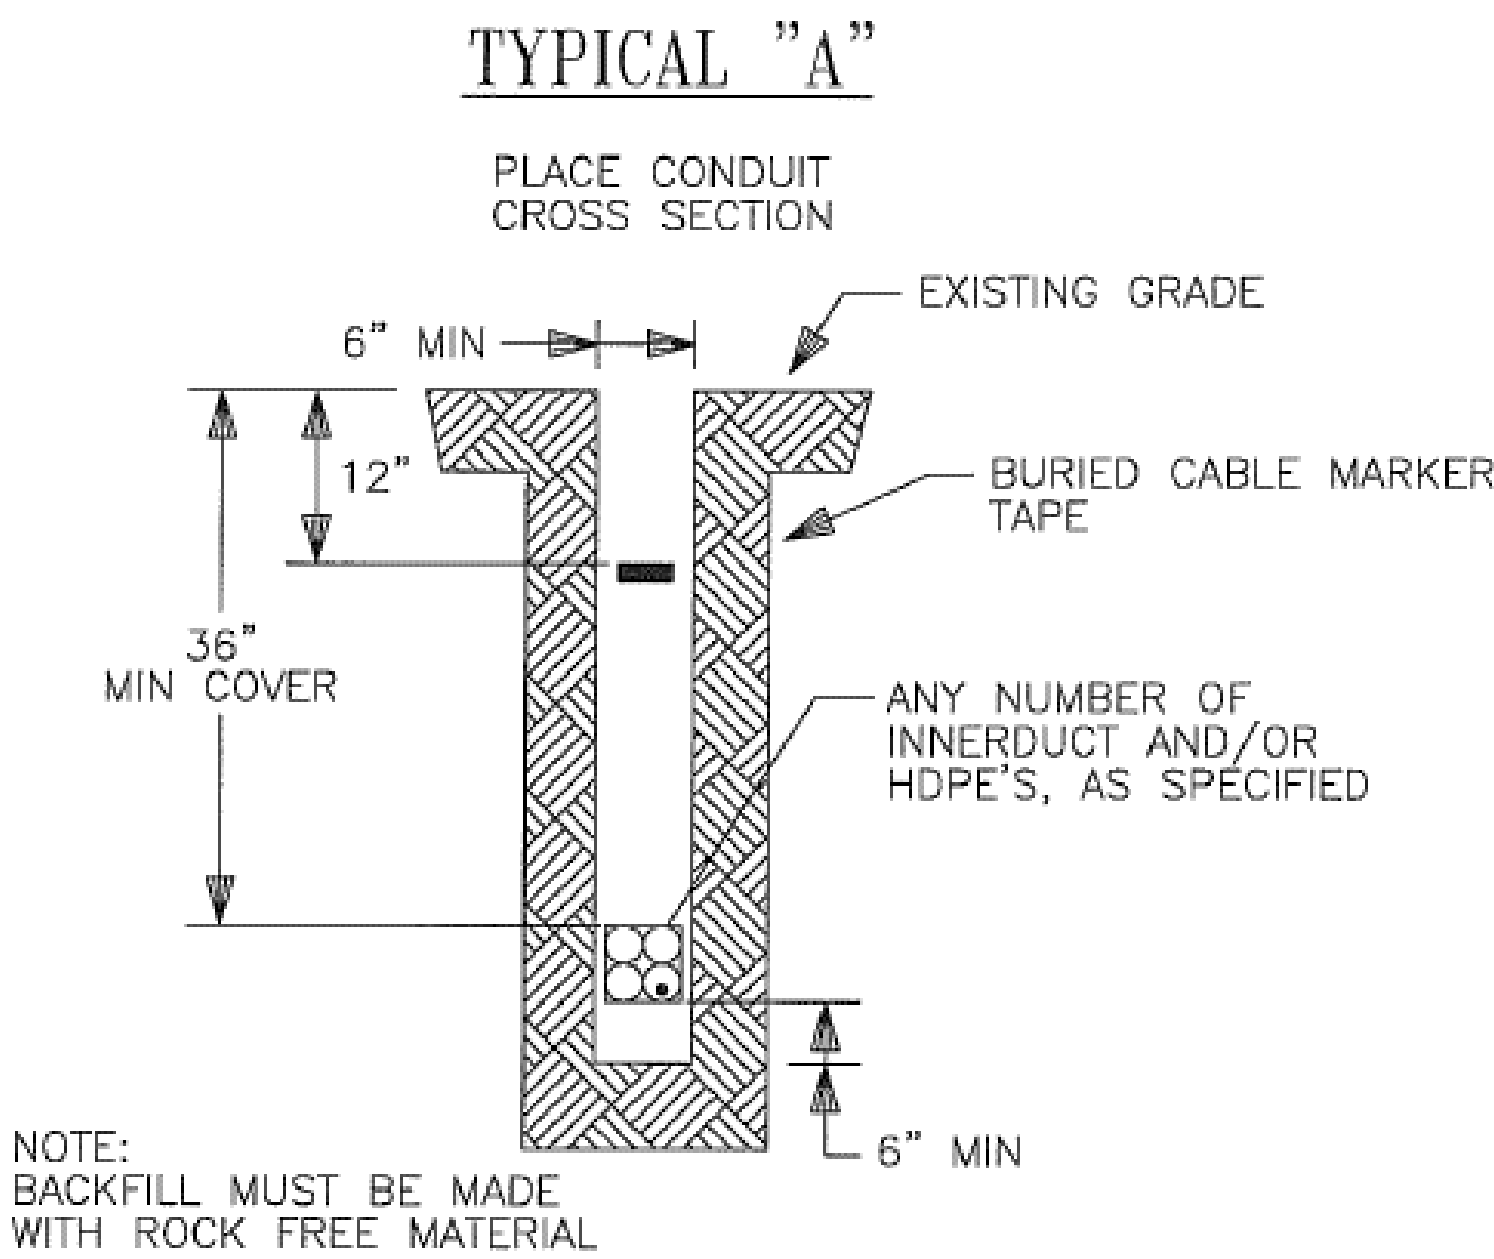

eXpress-tek
EXPRESS TECHNOLOGIES, INC.
1127 INTERNATIONAL PARKWAY SUITE 293
FREDERICKSBURG, VA 22406
540.752.6691 (O) 540.752.6694 (F)

UTILITY RELOCATION PLAN
TYPICAL DUCT PLACEMENT

PLAN NO.	PROJECT	FILE NO.	SHEET NO.
			20(5)